


GROUND PERSPECTIVE - OPTION 3A

FLOOR PLAN LEGEND

- MVHS LOCKER ROOM
(3,485 NET SQ. FT.)
 - OFFICE / TRAINING / CIRCULATION
(2,046 NET SQ. FT.)
 - CONCESSIONS / TOILETS / OFFICIAL'S
(1,809 NET SQ. FT.)
 - STORAGE/MECHANICAL
(1,512 NET SQ. FT.)
- NET SQ. FT. TOTAL:** 8,852 NSF
GROSS SQ. FT. TOTAL: 10,242 GSF

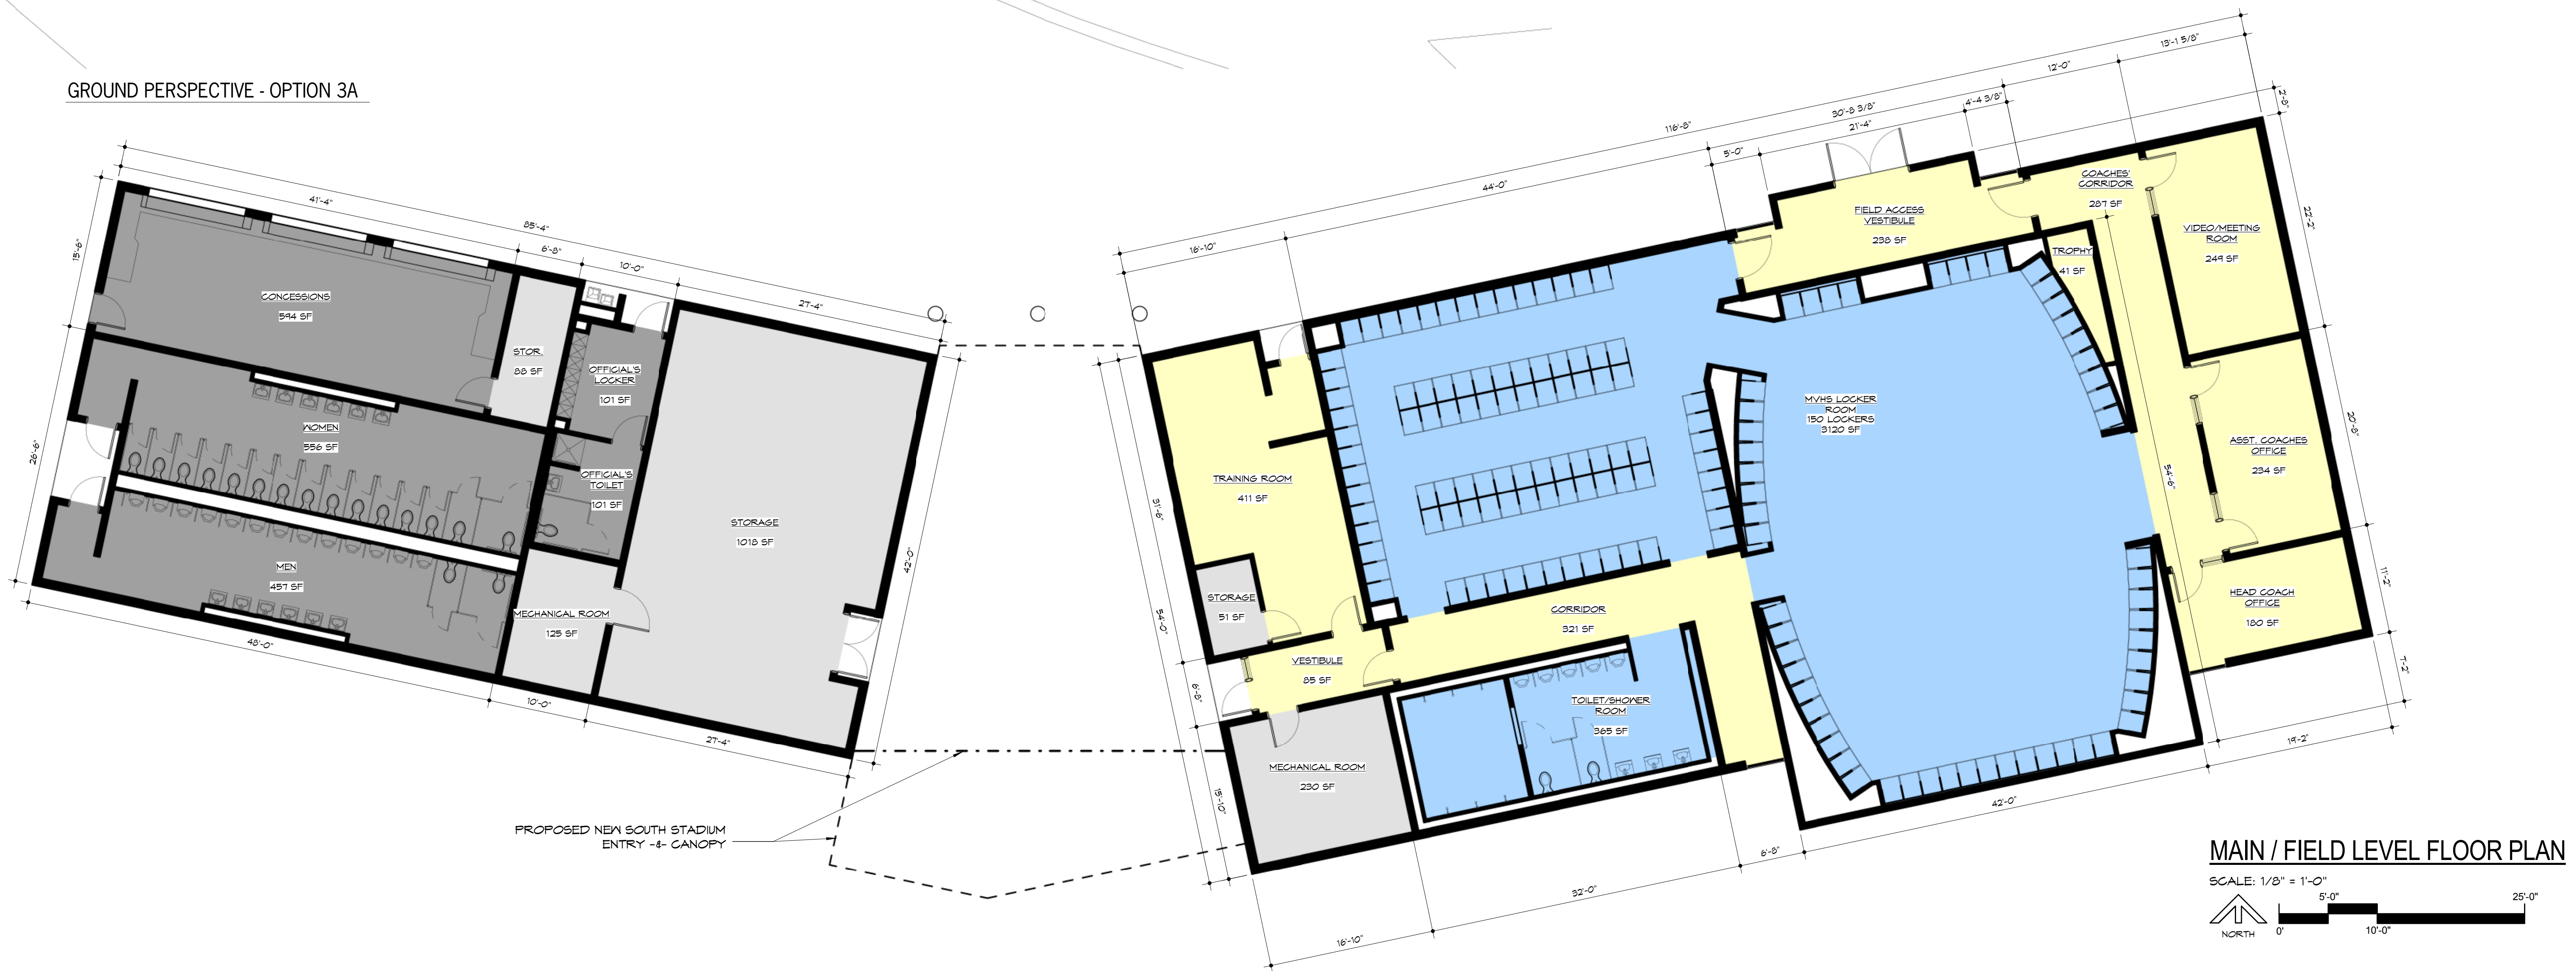

MAIN / FIELD LEVEL FLOOR PLAN
 SCALE: 1/8" = 1'-0"
 NORTH